




		PROJECT			
		Town Hall Water Tank			
		TITLE			
		Overview - North West			
APPROVED		SIZE	CODE	DWG NO	REV
CHECKED		B			
DRAWN	Peter Souza	10/3/2022	SCALE 0.04	WEIGHT	SHEET 1/6

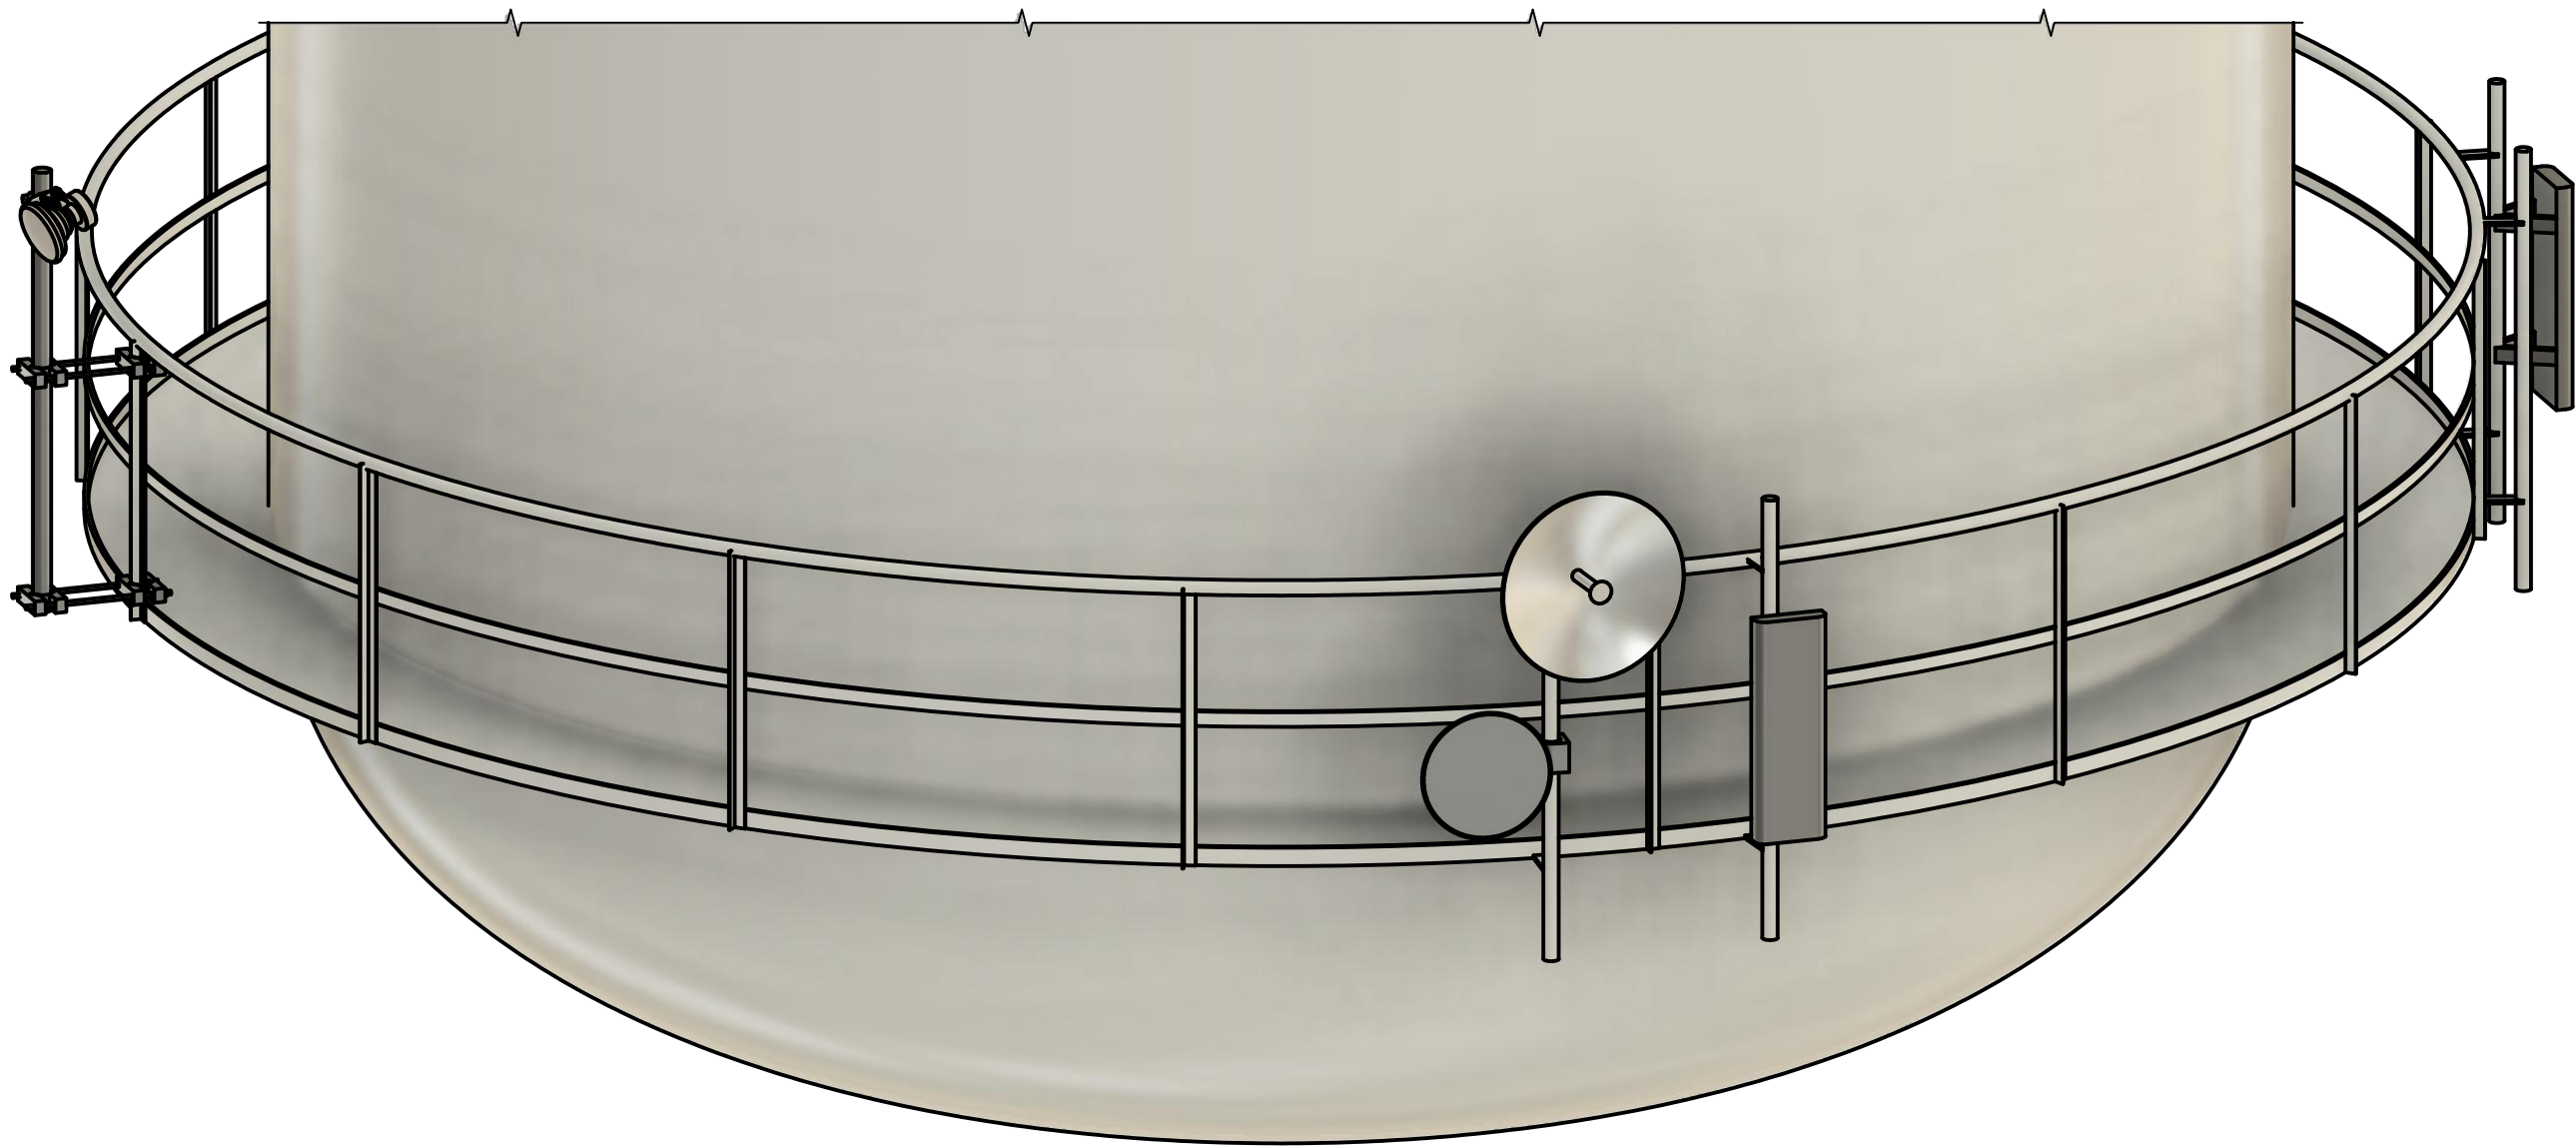


		PROJECT			
		Town Hall Water Tank			
		TITLE			
		Overview - East			
APPROVED		SIZE	CODE	DWG NO	REV
CHECKED		B			
DRAWN	Peter Souza	10/3/2022	SCALE 0.04	WEIGHT	SHEET 2/6

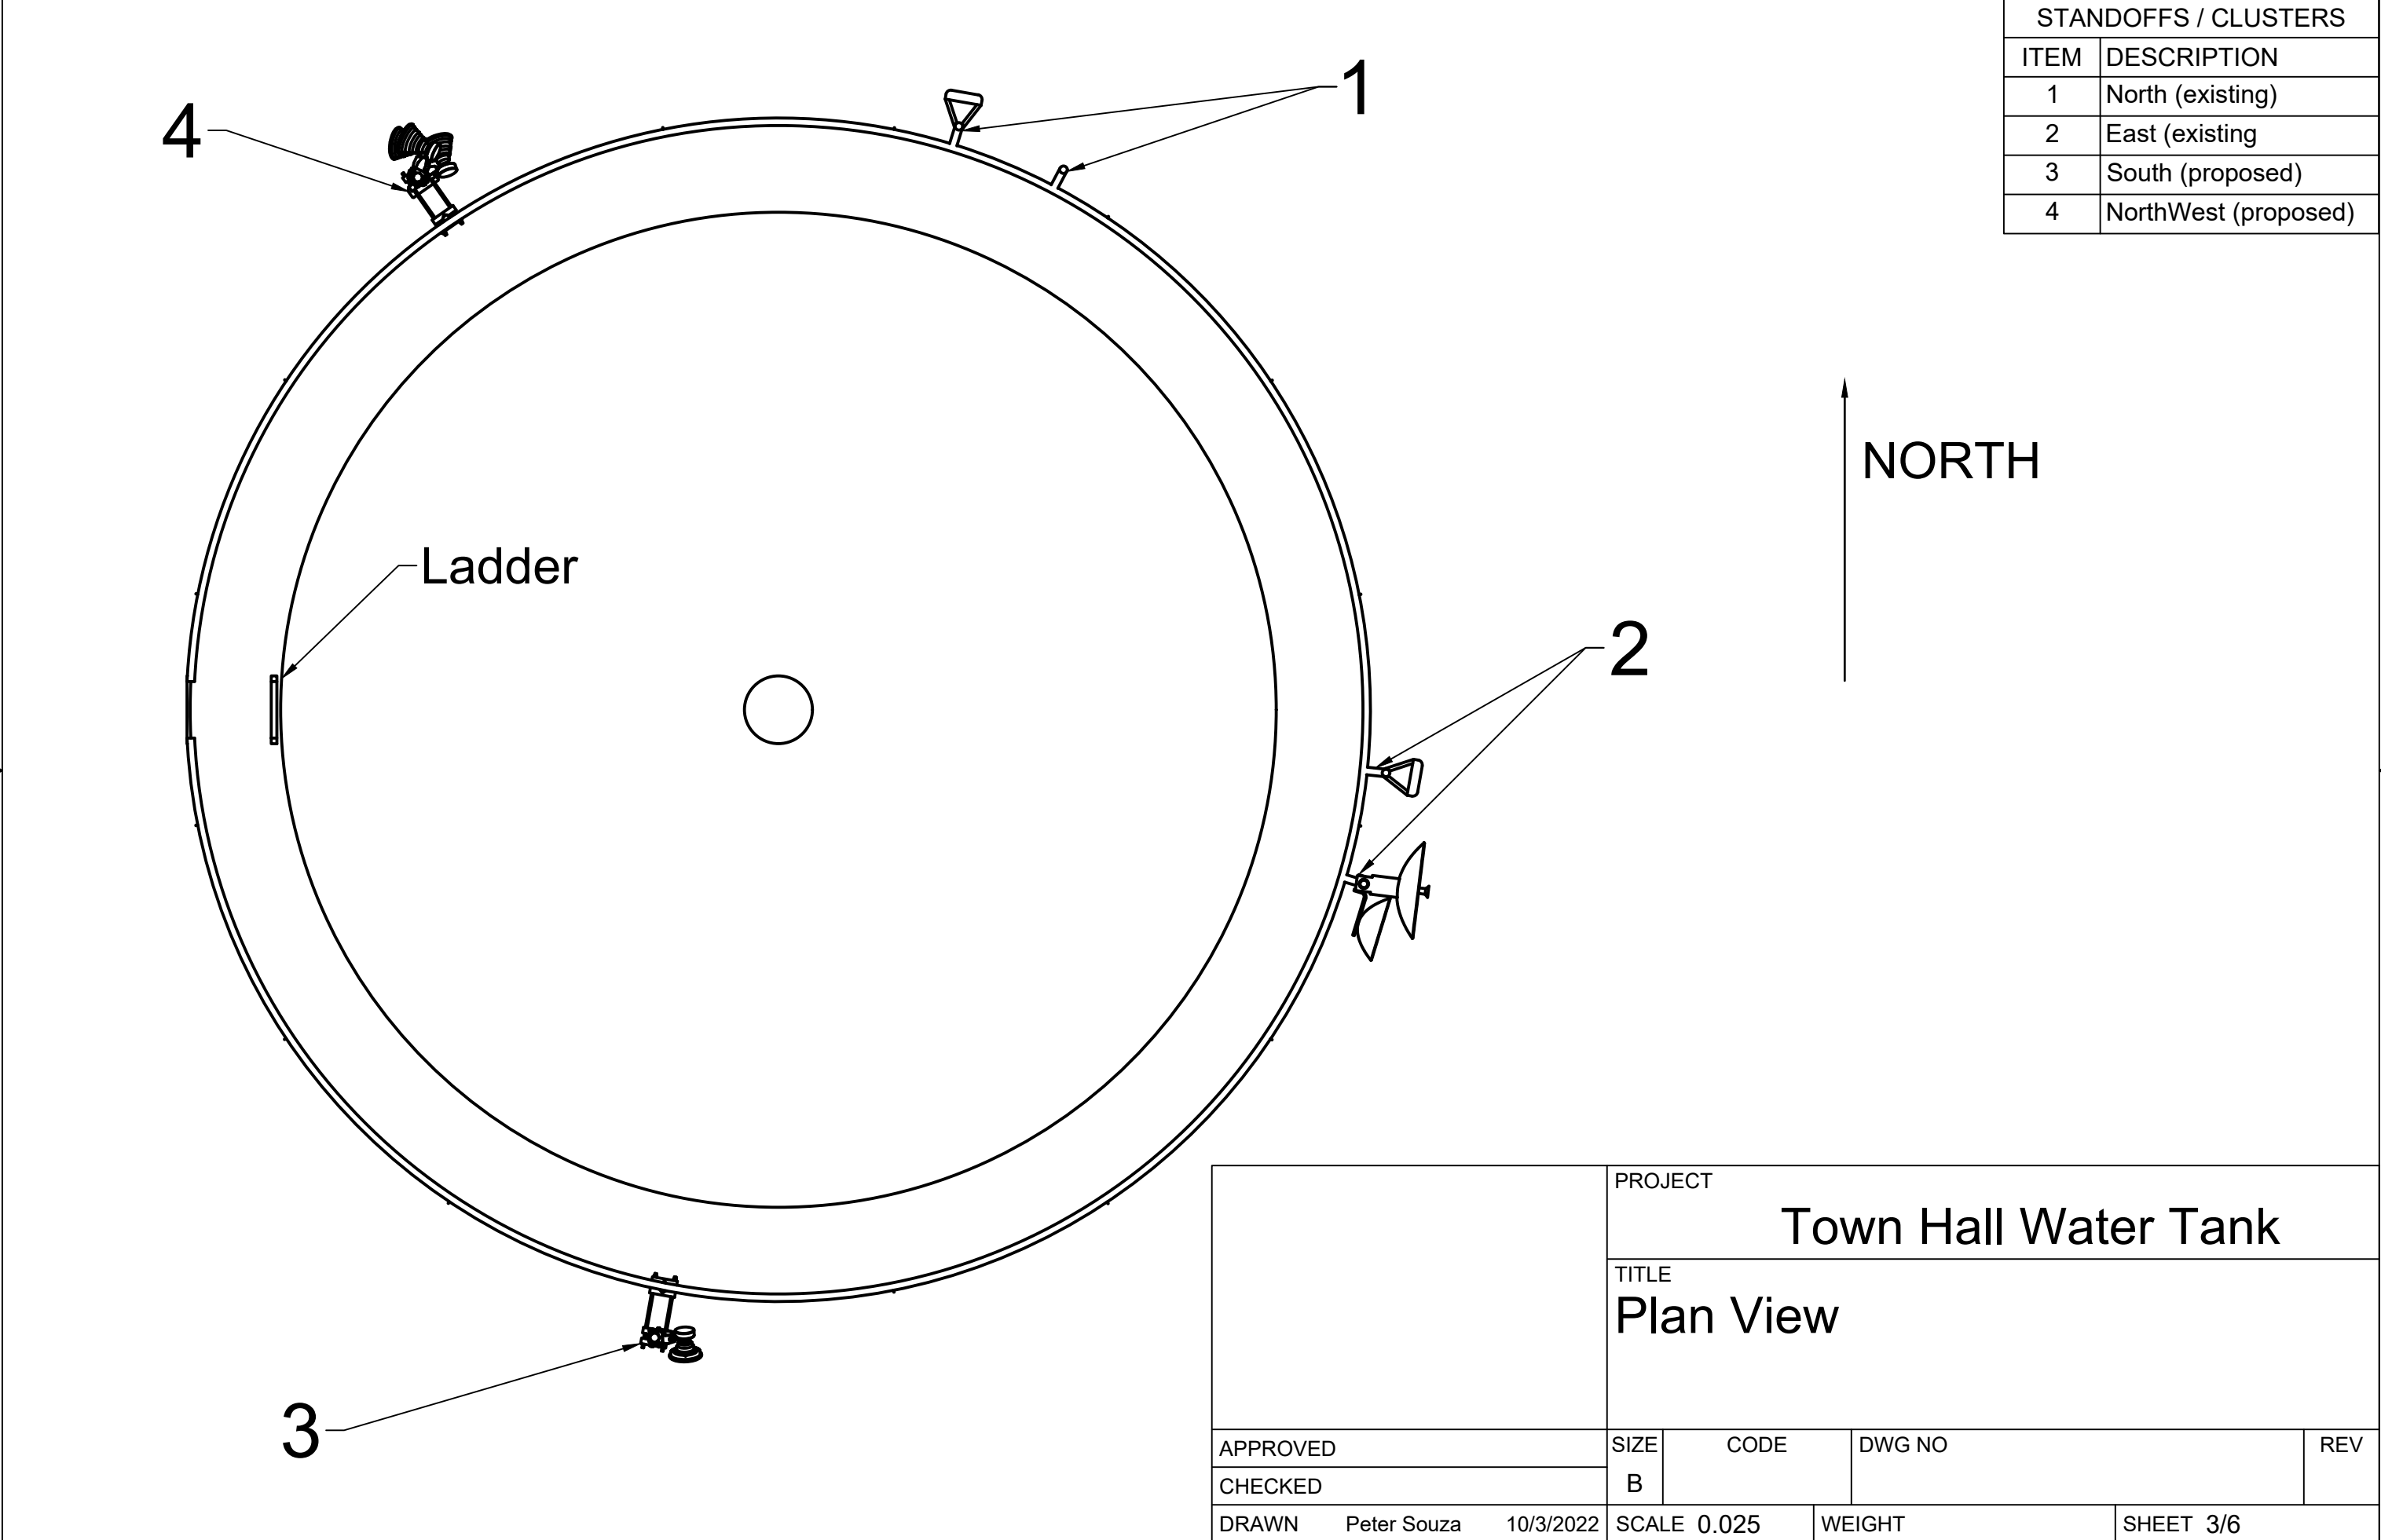

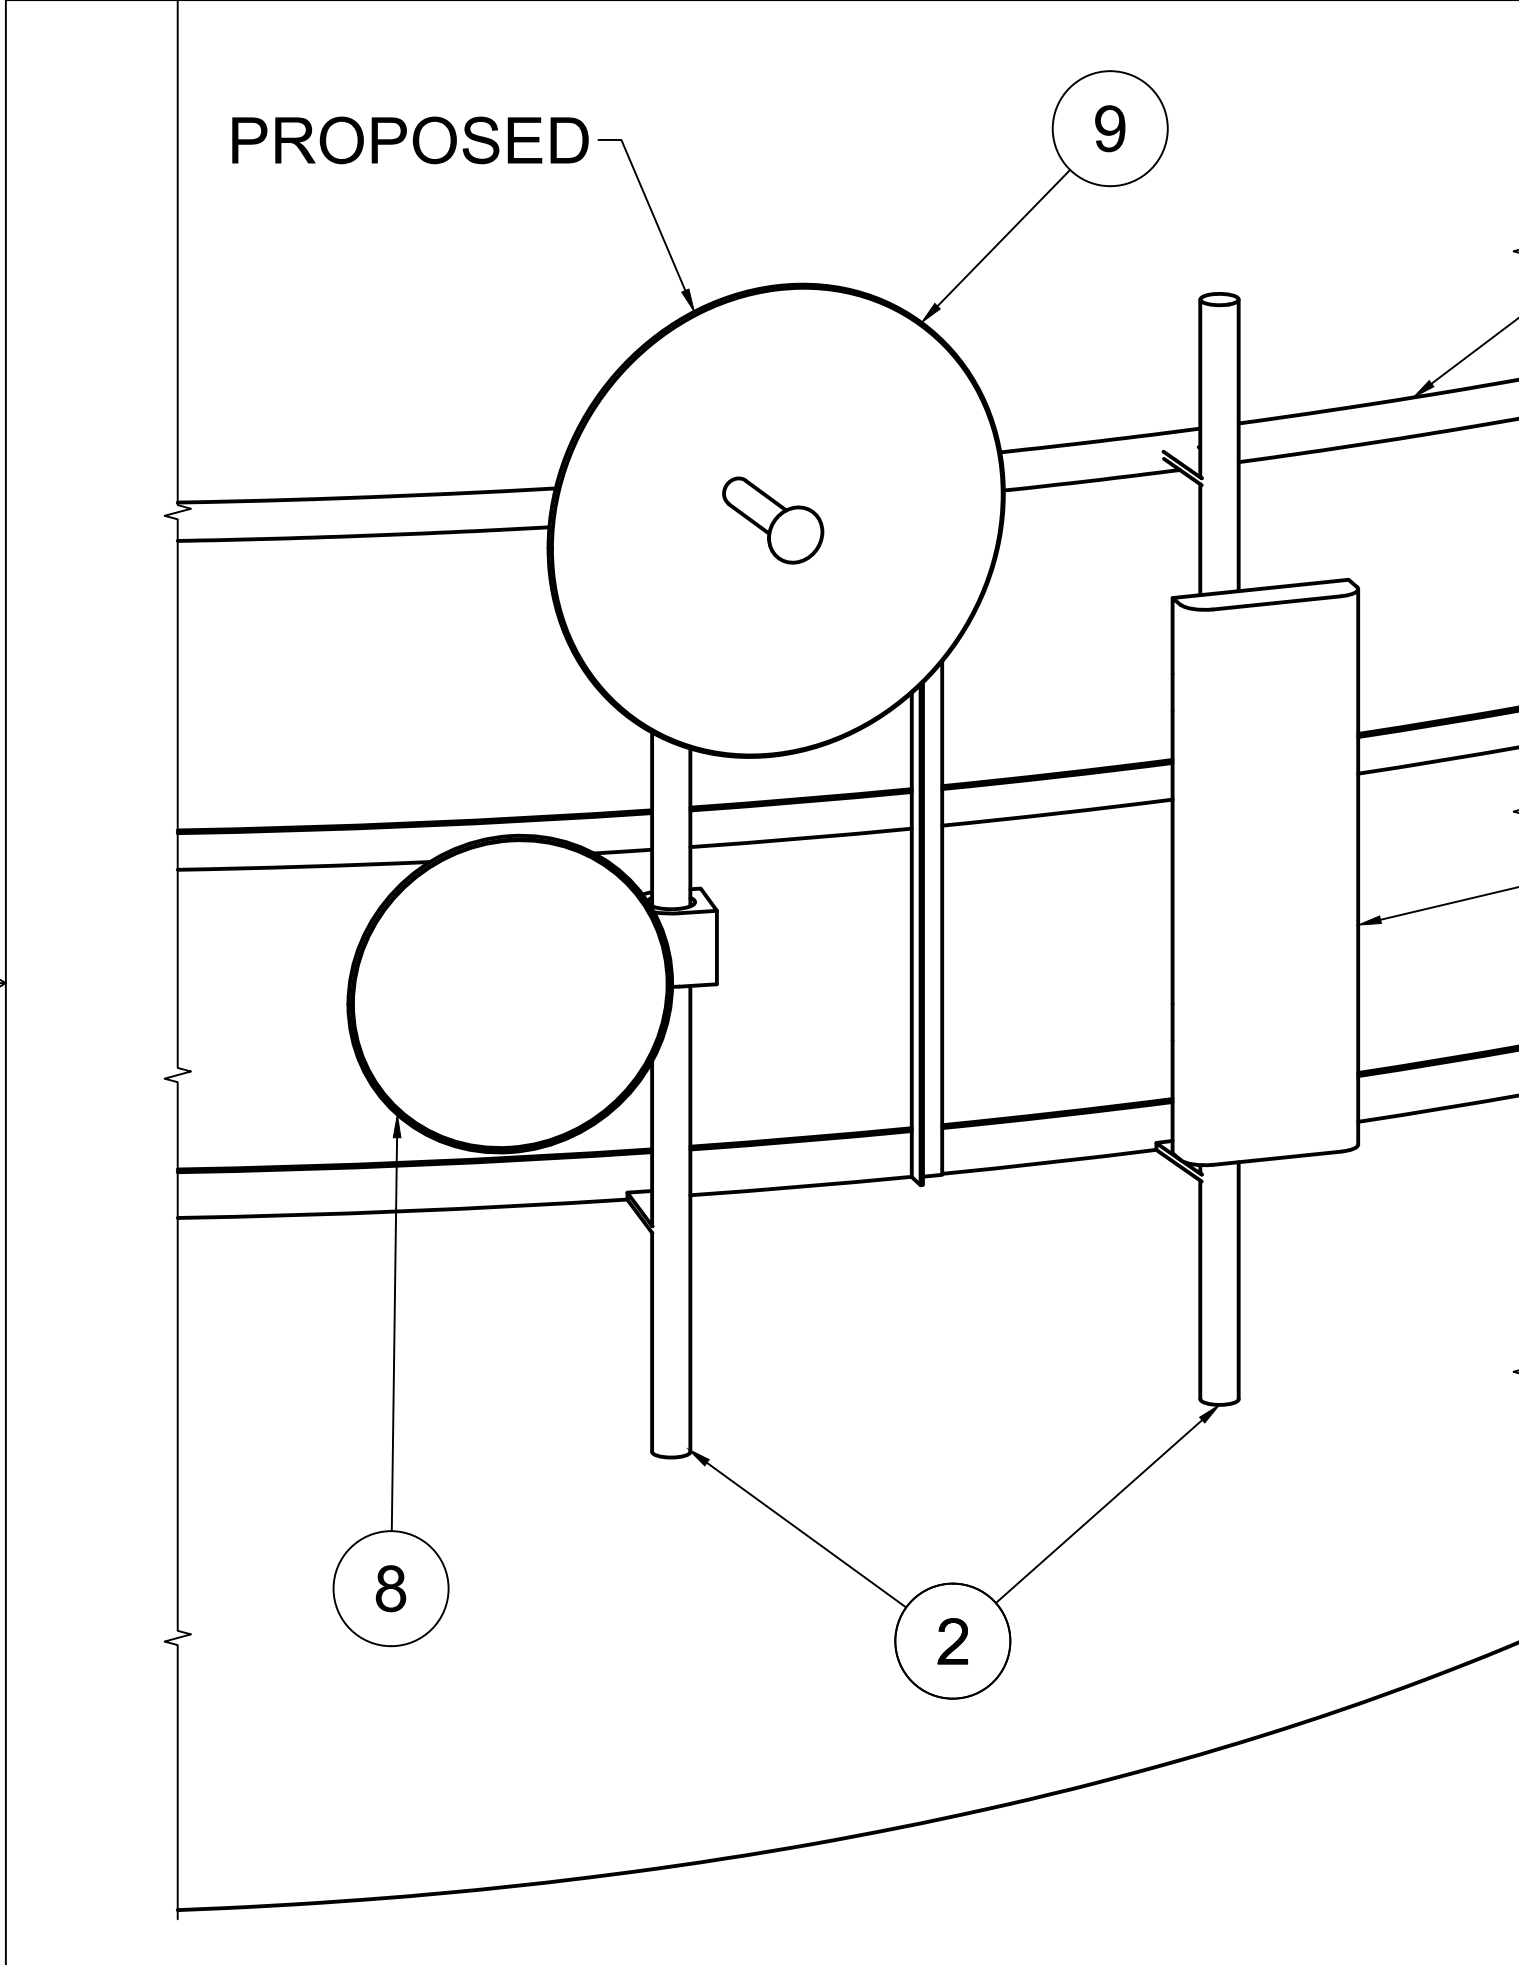


PARTS LIST		
ITEM	QTY	PART NUMBER
1	1	TANK RAILING
2	1	EXISTING STANDOFFS
7	1	EAST LTE SECTOR
8	1	RAY3 + JRMB-400-24
9	1	AF5XHD + AF-5G30-S45

	PROJECT			
	Town Hall Water Tank			
	TITLE			
	East Cluster (Existing except as noted)			
APPROVED	SIZE	CODE	DWG NO	REV
CHECKED	B			
DRAWN	Peter Souza	10/3/2022	SCALE 0.15	WEIGHT
			SHEET 4/6	

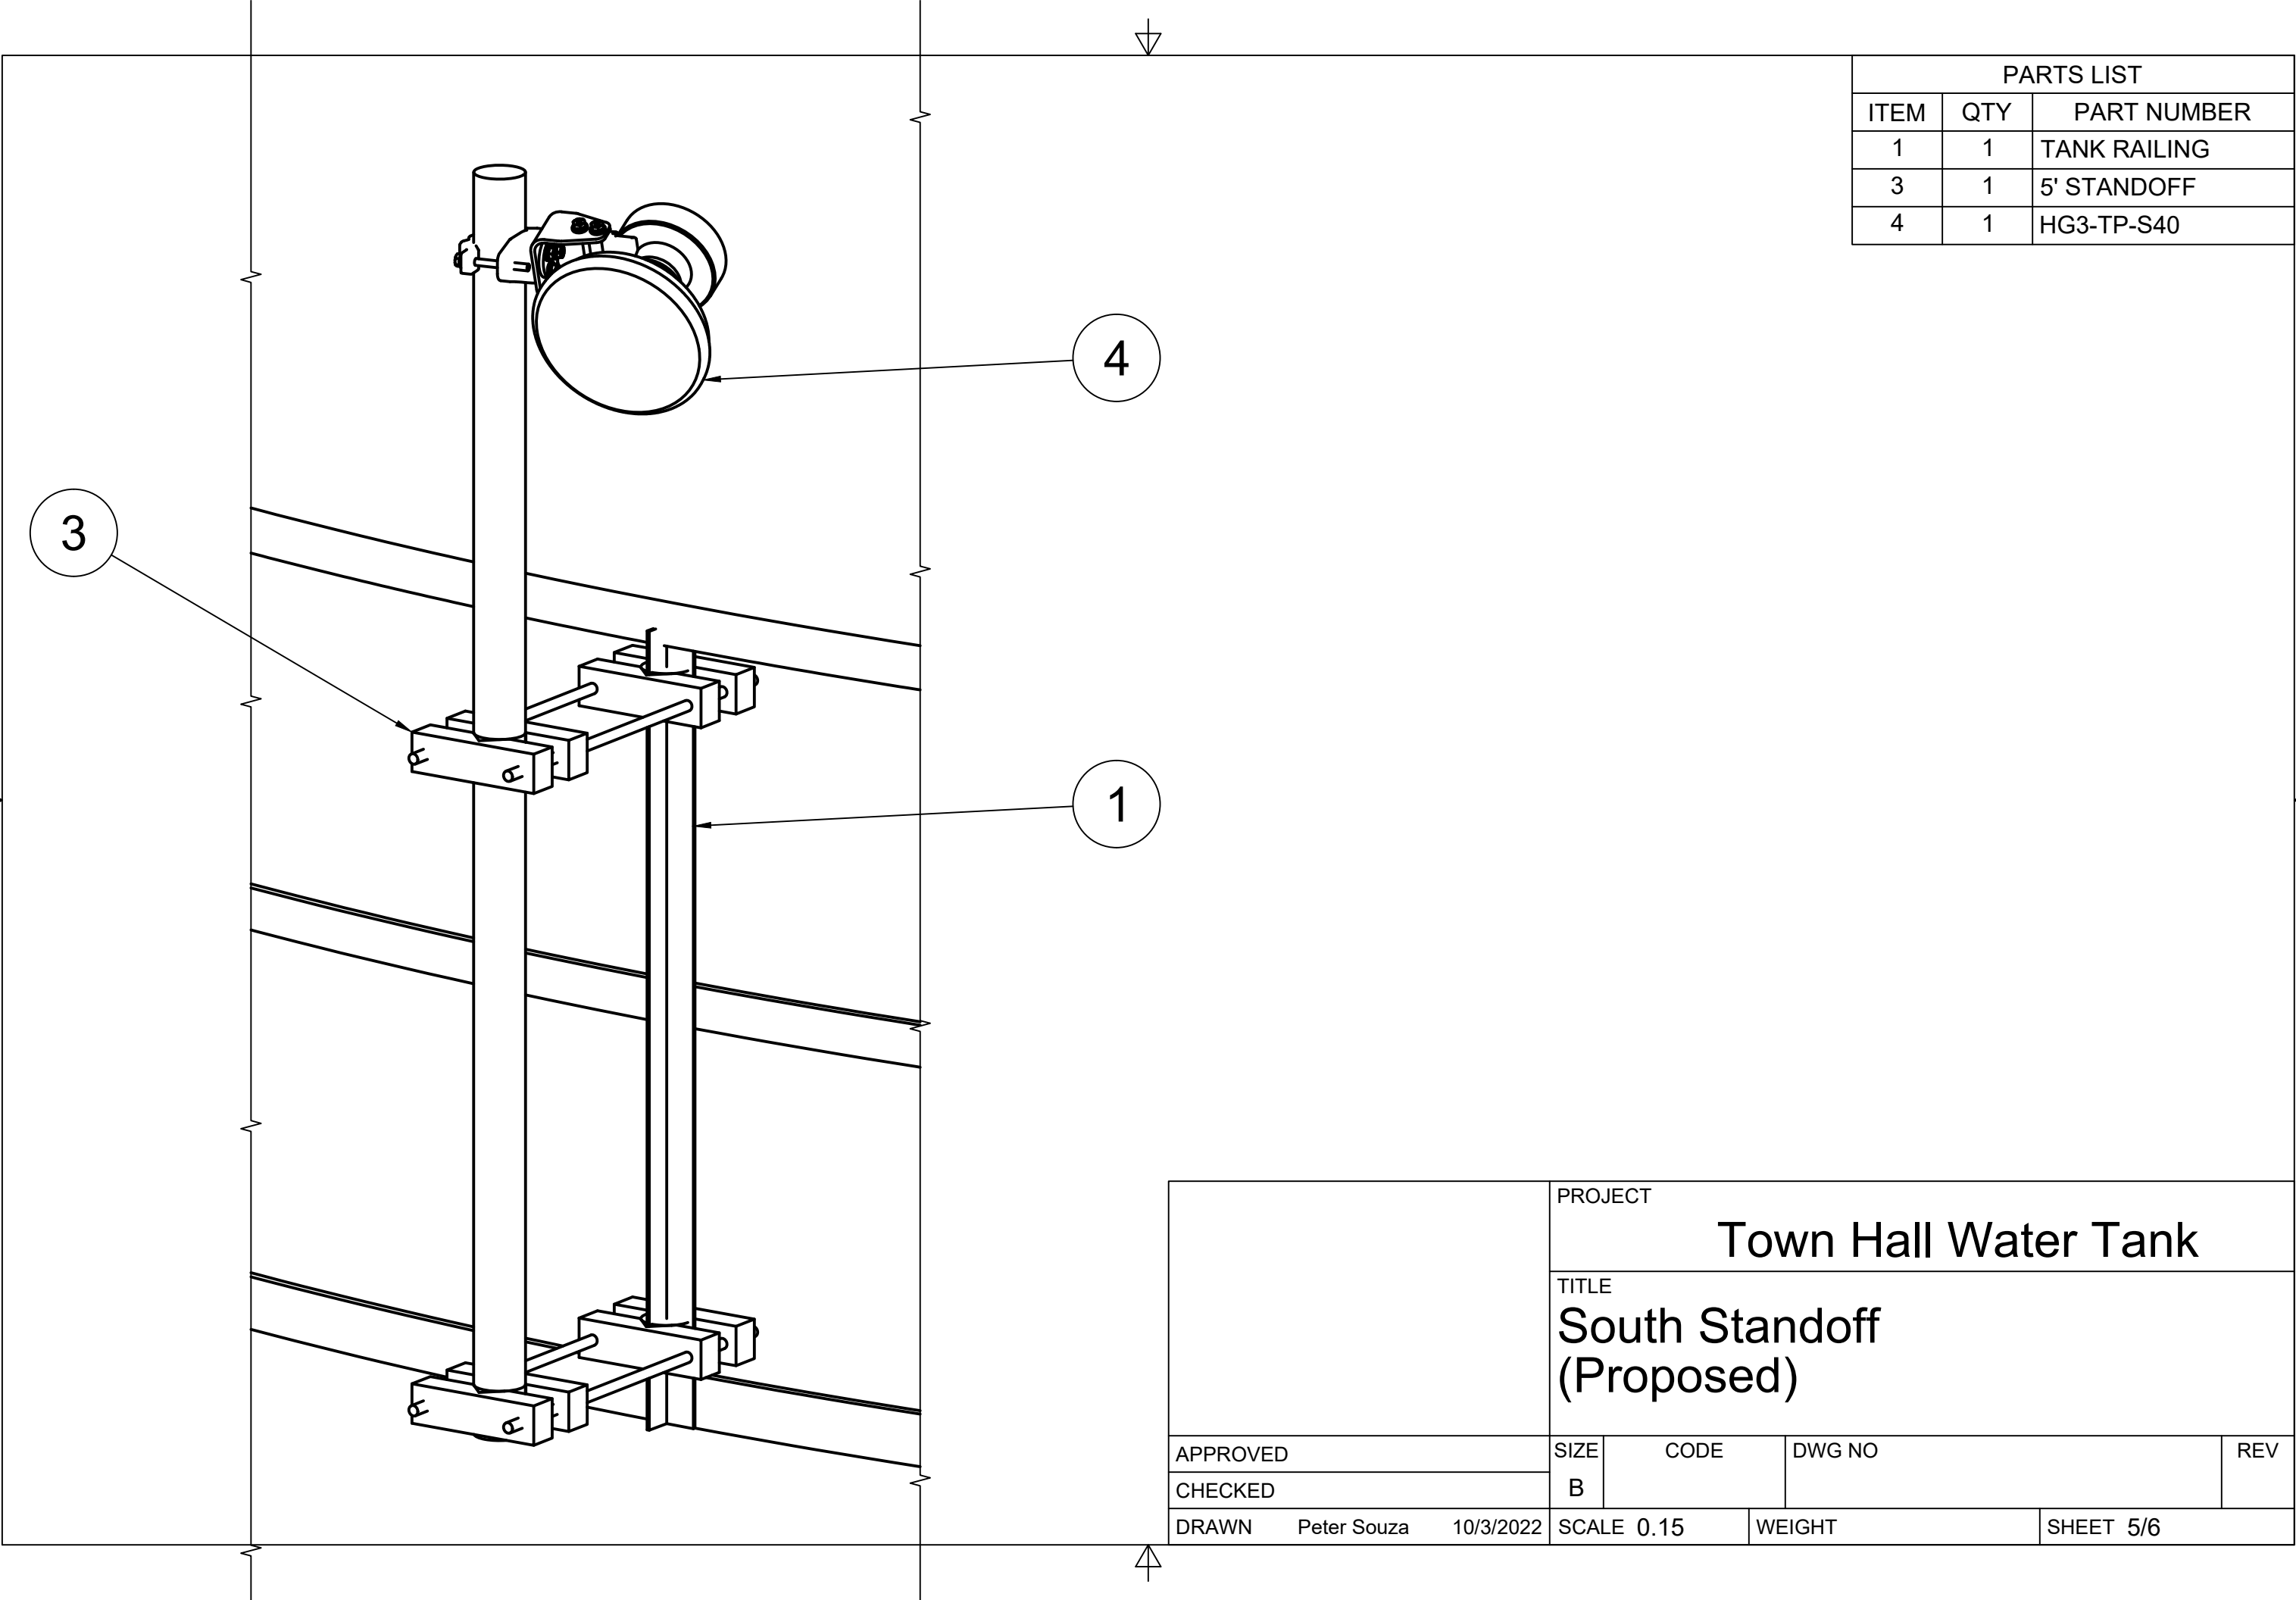

PARTS LIST		
ITEM	QTY	PART NUMBER
1	1	TANK RAILING
3	1	5' STANDOFF
4	1	HG3-TP-S40

	PROJECT			
	Town Hall Water Tank			
	TITLE			
	South Standoff (Proposed)			
APPROVED	SIZE	CODE	DWG NO	REV
CHECKED	B			
DRAWN	Peter Souza	10/3/2022	SCALE 0.15	WEIGHT
				SHEET 5/6

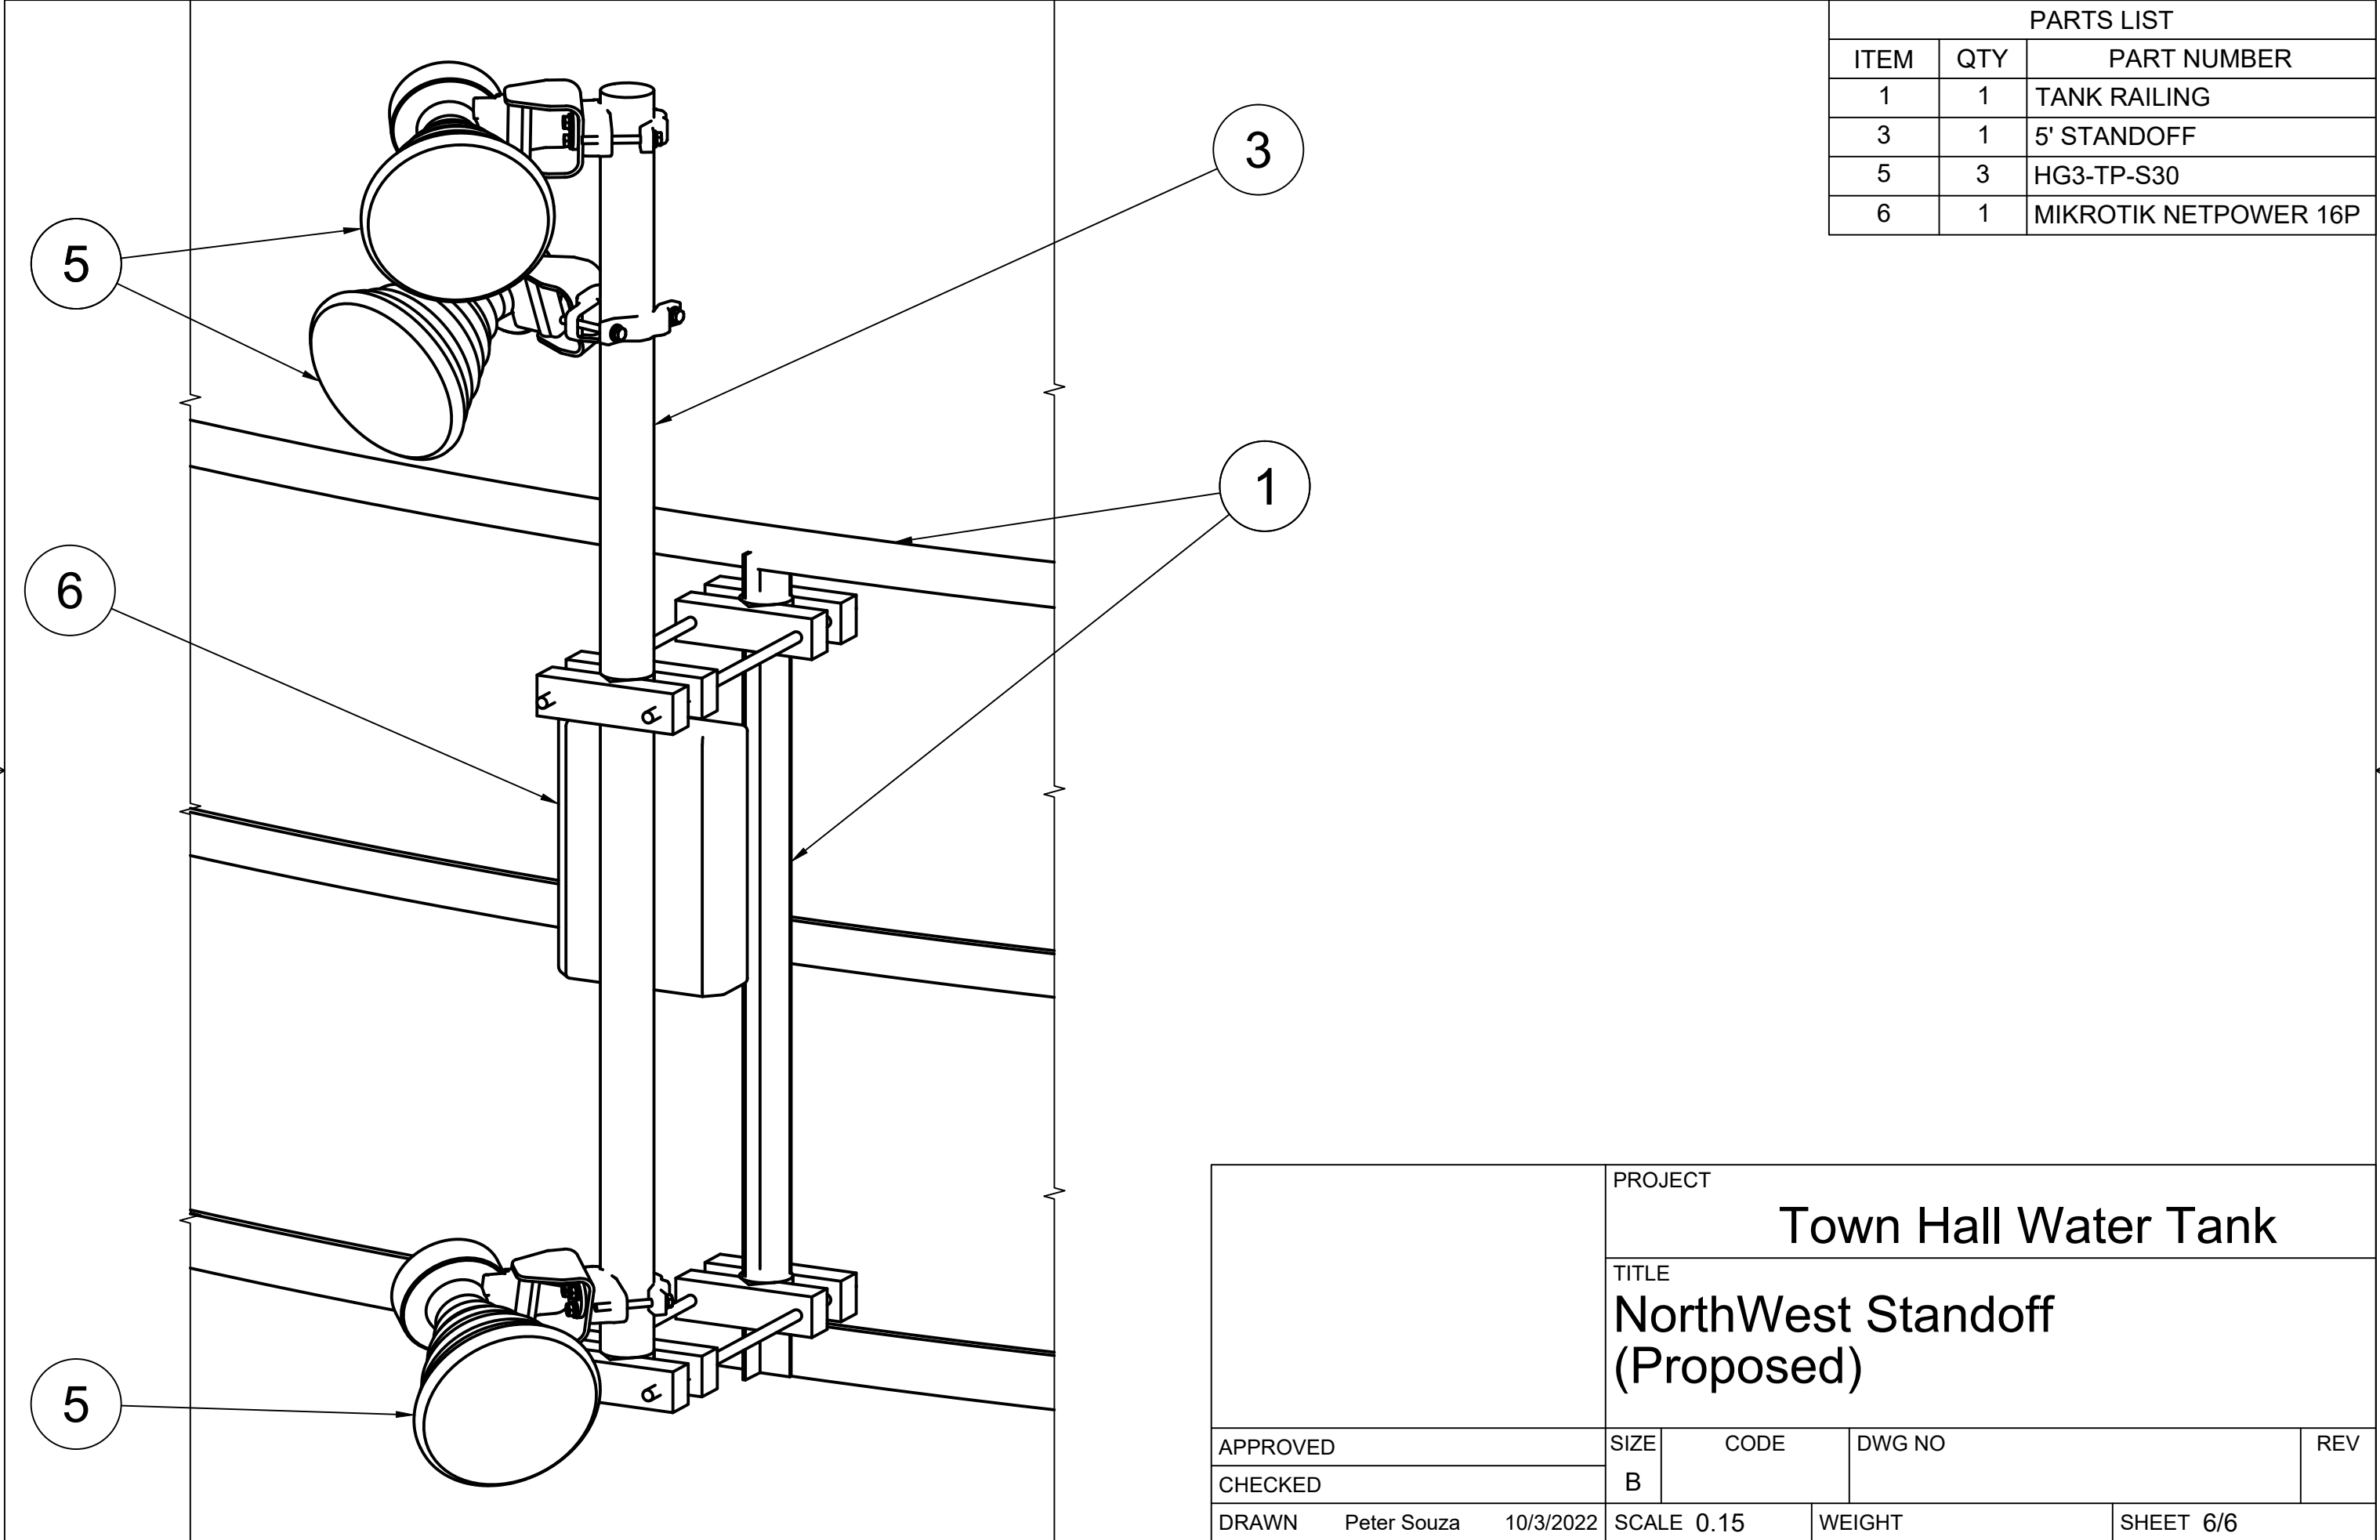

PARTS LIST		
ITEM	QTY	PART NUMBER
1	1	TANK RAILING
3	1	5' STANDOFF
5	3	HG3-TP-S30
6	1	MIKROTIK NETPOWER 16P

3

1

5

6

5

	PROJECT			
	Town Hall Water Tank			
	TITLE			
	NorthWest Standoff (Proposed)			
APPROVED	SIZE	CODE	DWG NO	REV
CHECKED	B			
DRAWN	Peter Souza	10/3/2022	SCALE 0.15	WEIGHT
			SHEET 6/6	